


N 6.361.100,00

N 6.361.000,00

N 6.360.900,00

N 6.360.800,00

N 6.360.700,00

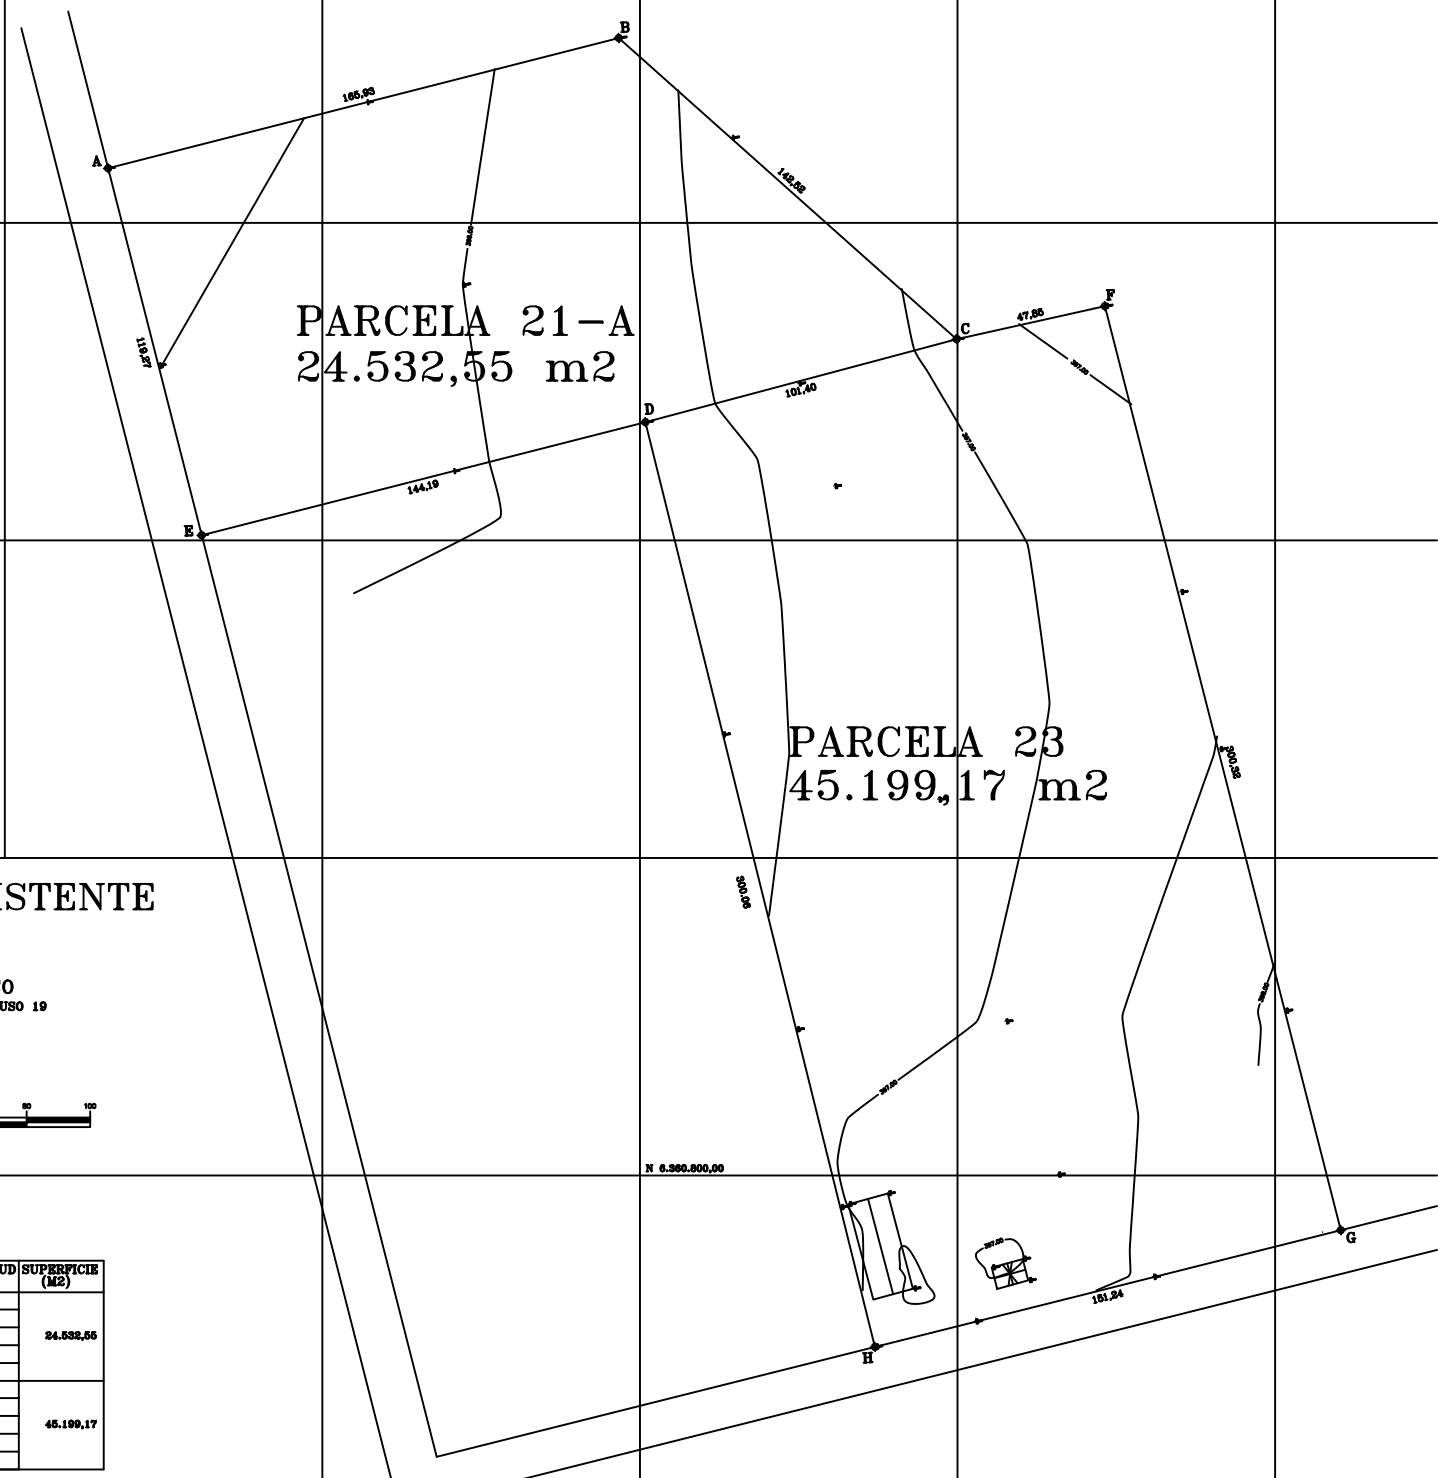


PARCELA 21-A  
24.532,55 m<sup>2</sup>

PARCELA 23  
45.199,17 m<sup>2</sup>

### SITUACIÓN EXISTENTE

ESCALA 1 / 1.000

LEVANTAMIENTO TOPOGRÁFICO  
COORDENADAS REFERIDAS A DATUM WGS84 HUSO 19

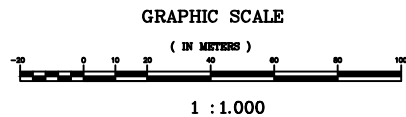

#### CUADRO DE SUPERFICIES

DENOMINACIÓN	POLIGONO	TRAMO	LONGITUD (MT)	SUPERFICIE (M2)
PARCELA 21-A	A-B-C-D-E-A	A-B	105,93	24.532,55
		B-C	142,82	
		C-D	144,19	
		D-E	144,19	
		E-A	119,27	
PARCELA 23	D-C-F-G-H-D	D-C	101,40	45.199,17
		C-F	47,85	
		F-G	300,32	
		G-H	151,24	
		H-D	300,06	